

KEYNOTES

- 1 CONCRETE LANDING AT DOORS TO COMPLY WITH ADA ACCESSIBILITY STANDARDS. SEE AC SHEETS
- 2 DOWNSPOUT & SPLASHBLOCK PER ROOF PLAN AND EXTERIOR ELEVATIONS
- 3 REFRIGERATOR BY OWNER
- 4 STAINLESS STEEL SINK PER PLUMBING
- 5 PLASTIC LAMINATE BASE & UPPER CASEWORK PER INTERIOR ELEVATIONS
- 6 FURRED COLUMN
- 7 LINE OF ACCESS FLOOR
- 8 ACCESS FLOOR PER DETAILS 5/AD1.2 & SPECIFICATIONS
- 9 2A. TOBC FIRE EXTINGUISHER. VERIFY LOCATION WITH FIRE INSPECTOR & OWNER
- 10 FURNITURE BY OTHERS
- 11 EQUIPMENT BY OTHERS

P.E.M.B. KEYNOTES

- P1 STRUCTURAL STEEL FRAME
- P2 EXTERIOR METAL WALL PANEL
- P3
- P4

LEGEND

- 2 HOUR RATED METAL STUD WALL TO UNDERSIDE OF ROOF STRUCTURE
- 2 HOUR RATED SHAFTWALL
- NON-RATED METAL STUD PARTITION WALL
- ACCESS FLOOR PER DETAIL 5/AD1.2 AND SPECIFICATIONS
- LIMIT OF ACCESS FLOOR
- ILLUMINATED EXT SIGN PER ELECTRICAL
- DOOR SYMBOL. SEE SCHEDULE A7.1
- WINDOW SYMBOL. SEE SCHEDULE A7.1
- WALL TYPE SYMBOL. SEE AD1.2
- B.L. BUILDING LINE-INSIDE FACE OF PANEL AND EDGE OF SLAB

REV	A	100% SUBMITTAL	DESCRIPTION	BP	JM	-	11.30.11
REV				DWN	CHK	APP	DATE

LOS ANGELES  
DEPARTMENT OF WATER AND POWER  
HAYNES GENERATING STATION  
UNITS 11-16




**J. MILCZEWSKY  
and ASSOCIATES**

STRUCTURAL ENGINEERS:  
3275 E. DATE ST.  
BREDA, CA. 92823  
(714) 335-4289 BUS  
(714) 484-6012 FAX

JOB NUMBER 10-048

CONTROL BUILDING  
ENLARGED FLOOR PLAN

DESIGNED	-	DRAWING NUMBER	A2.1
DRAWN	BAP		
CHECKED	JAM		
APPROVED	-		

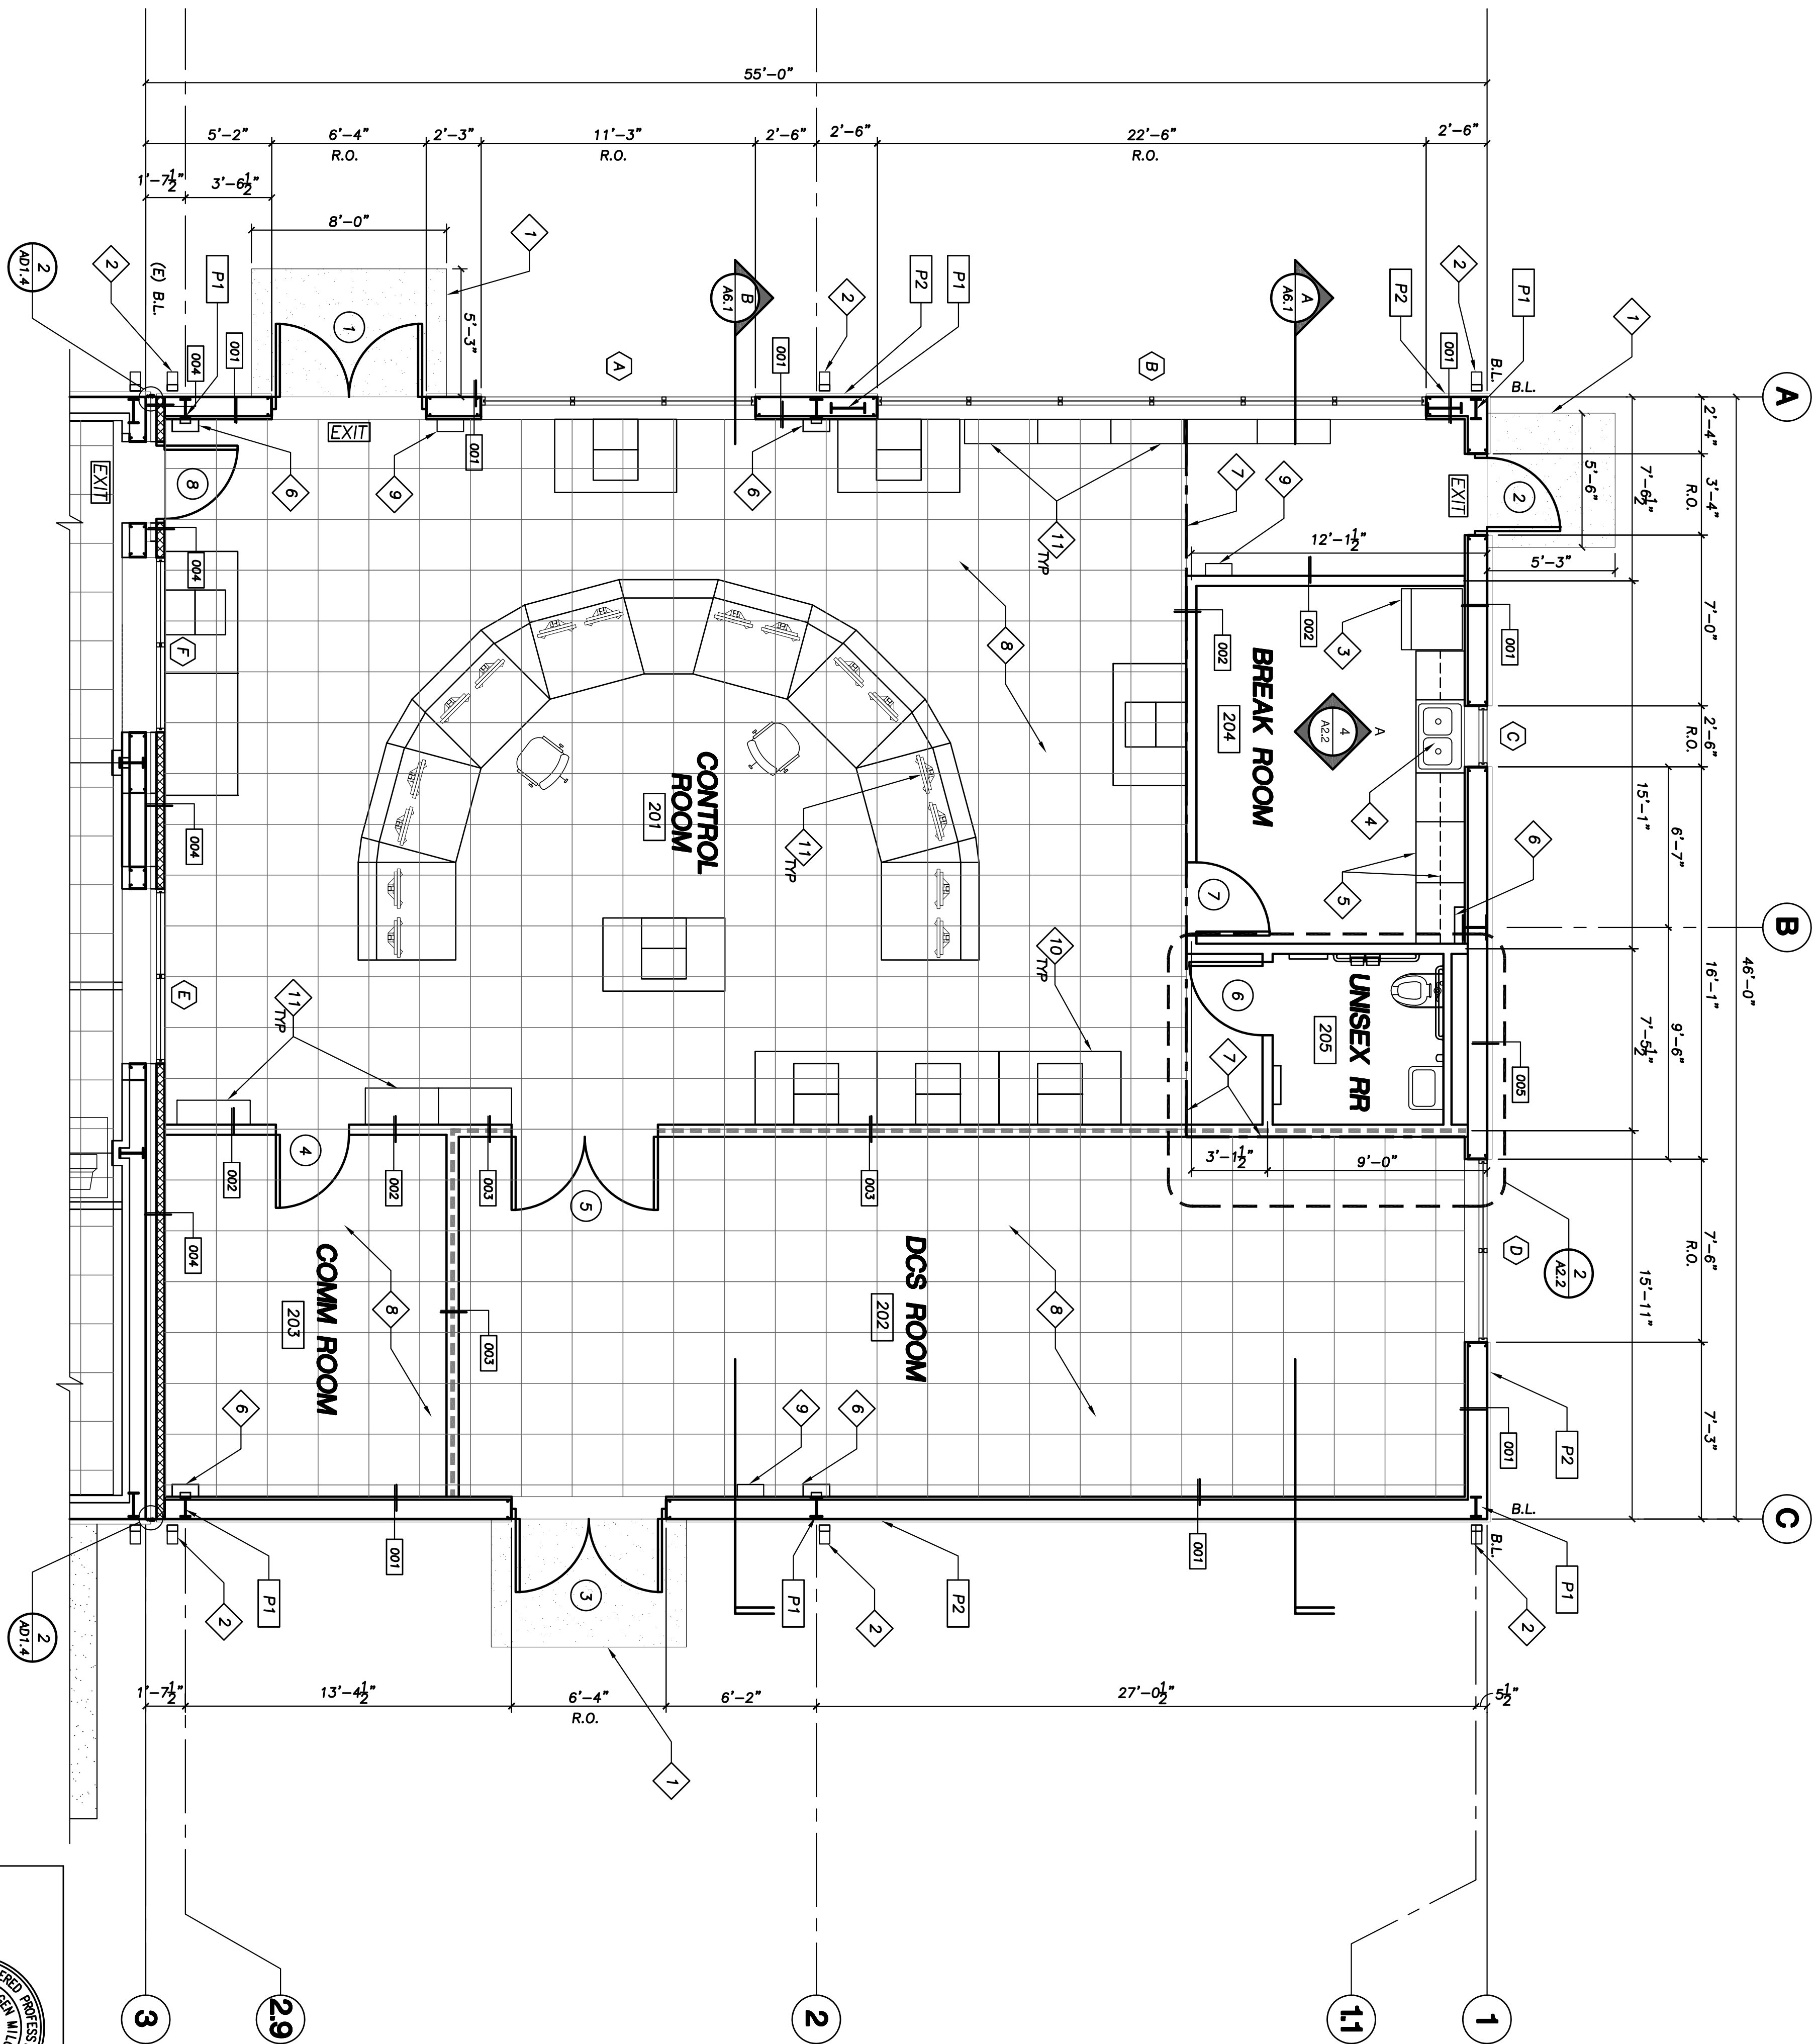

ENLARGED FLOOR PLAN

SCALE: 1/4"=1'-0"

1



DWP DRAWING NUMBER