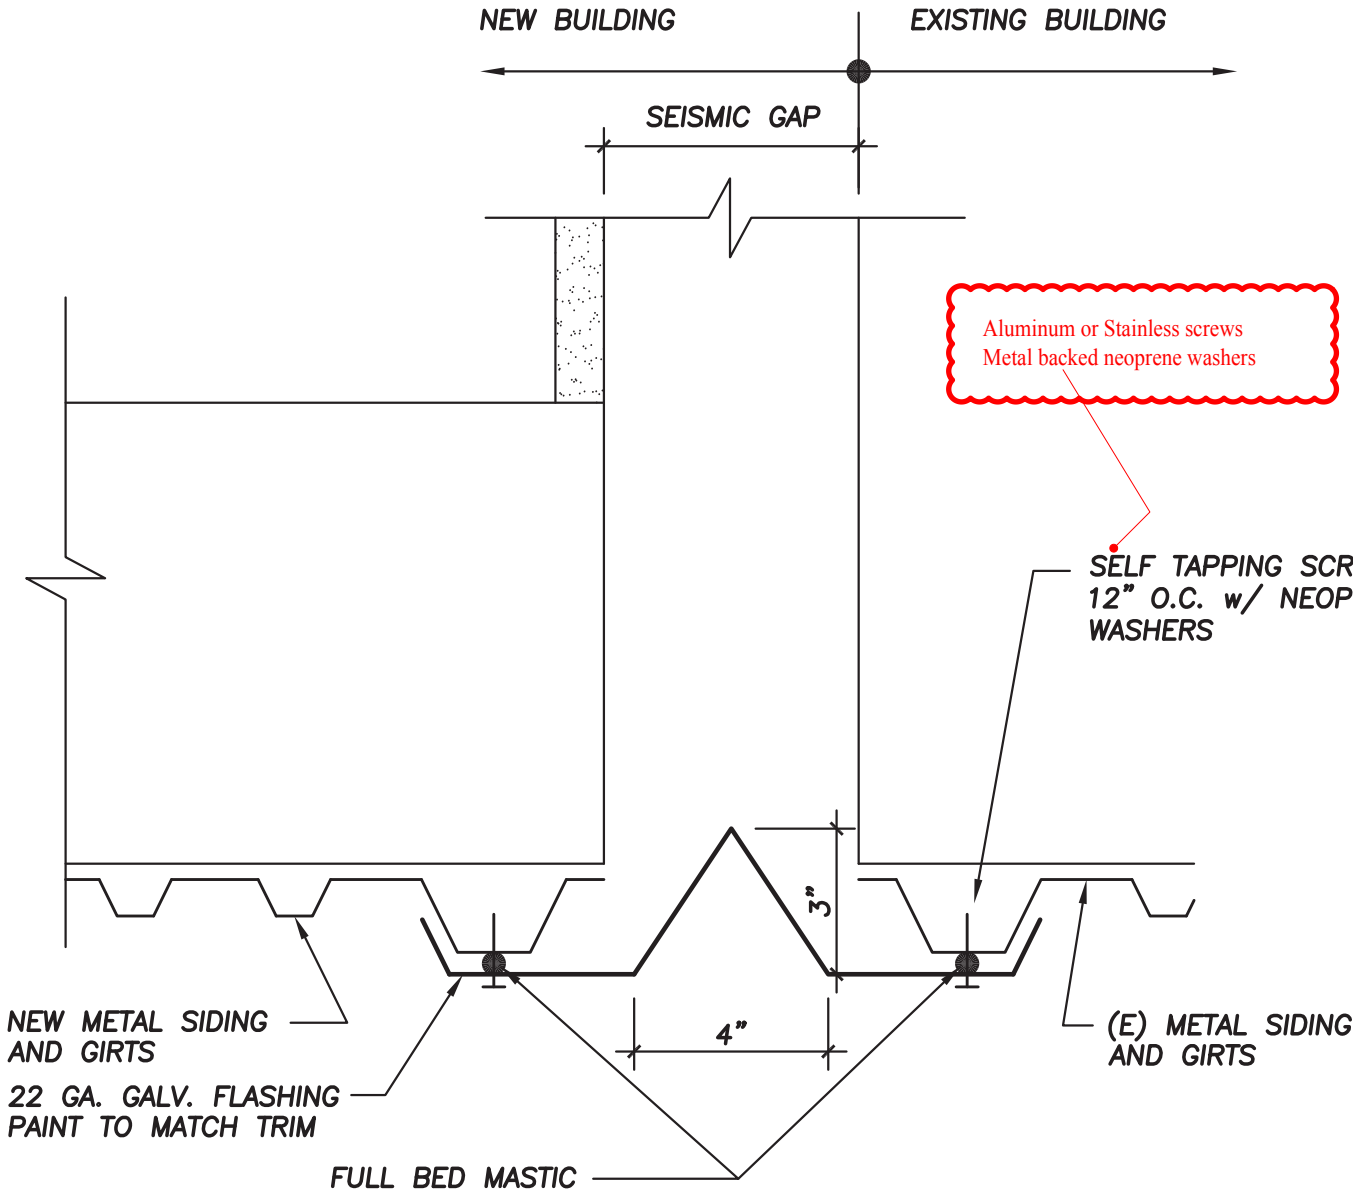
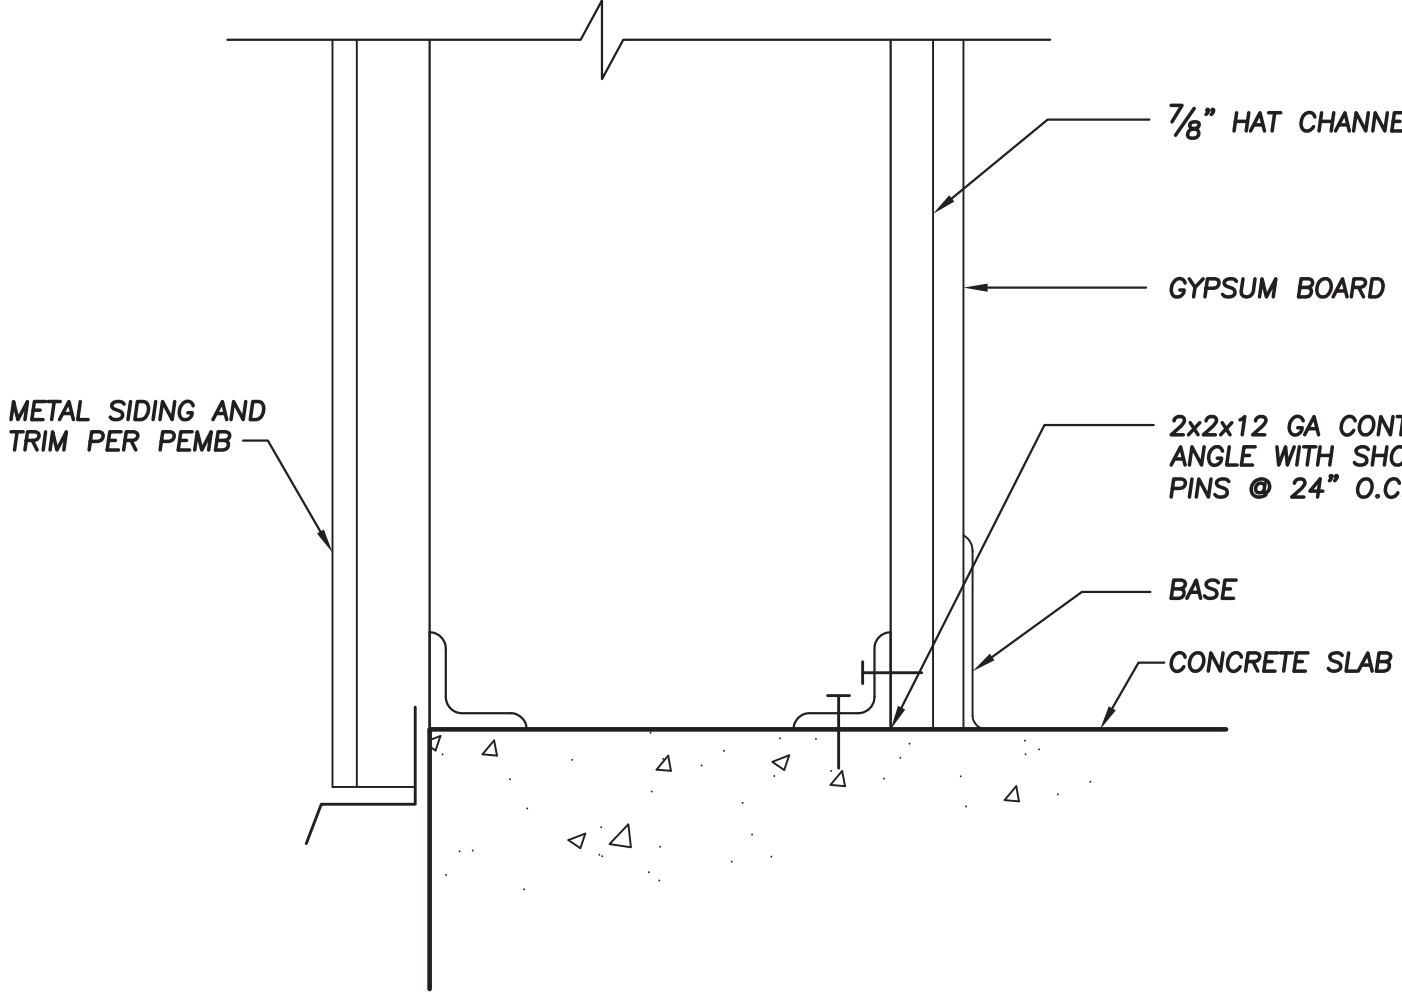
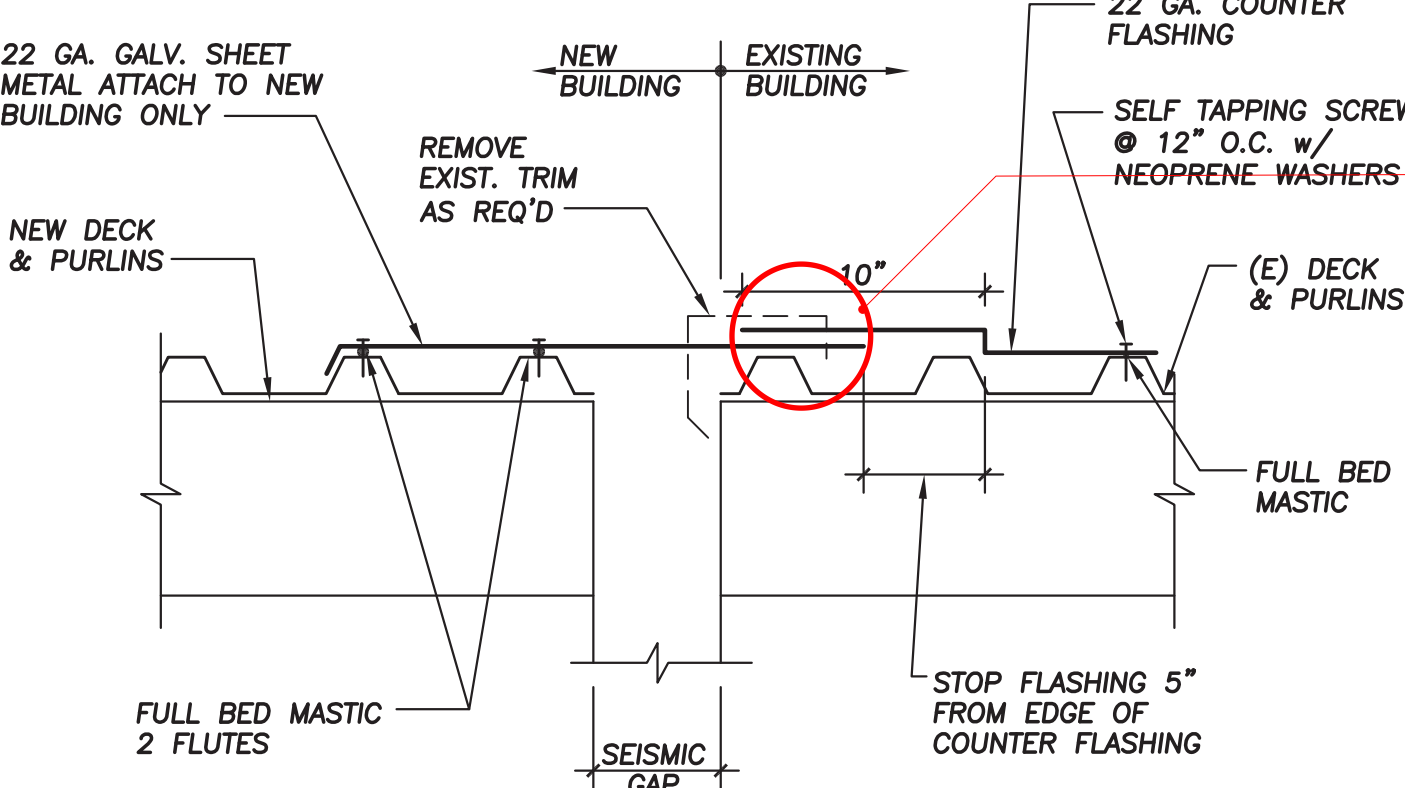
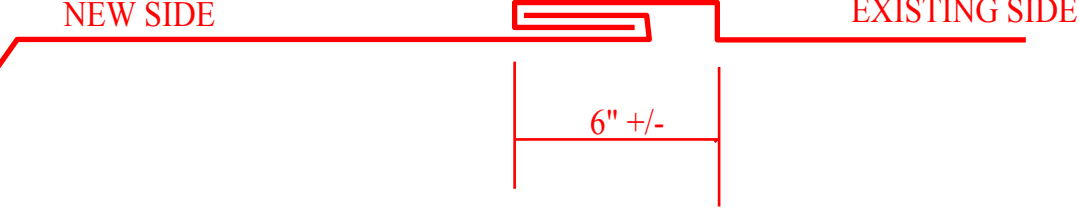
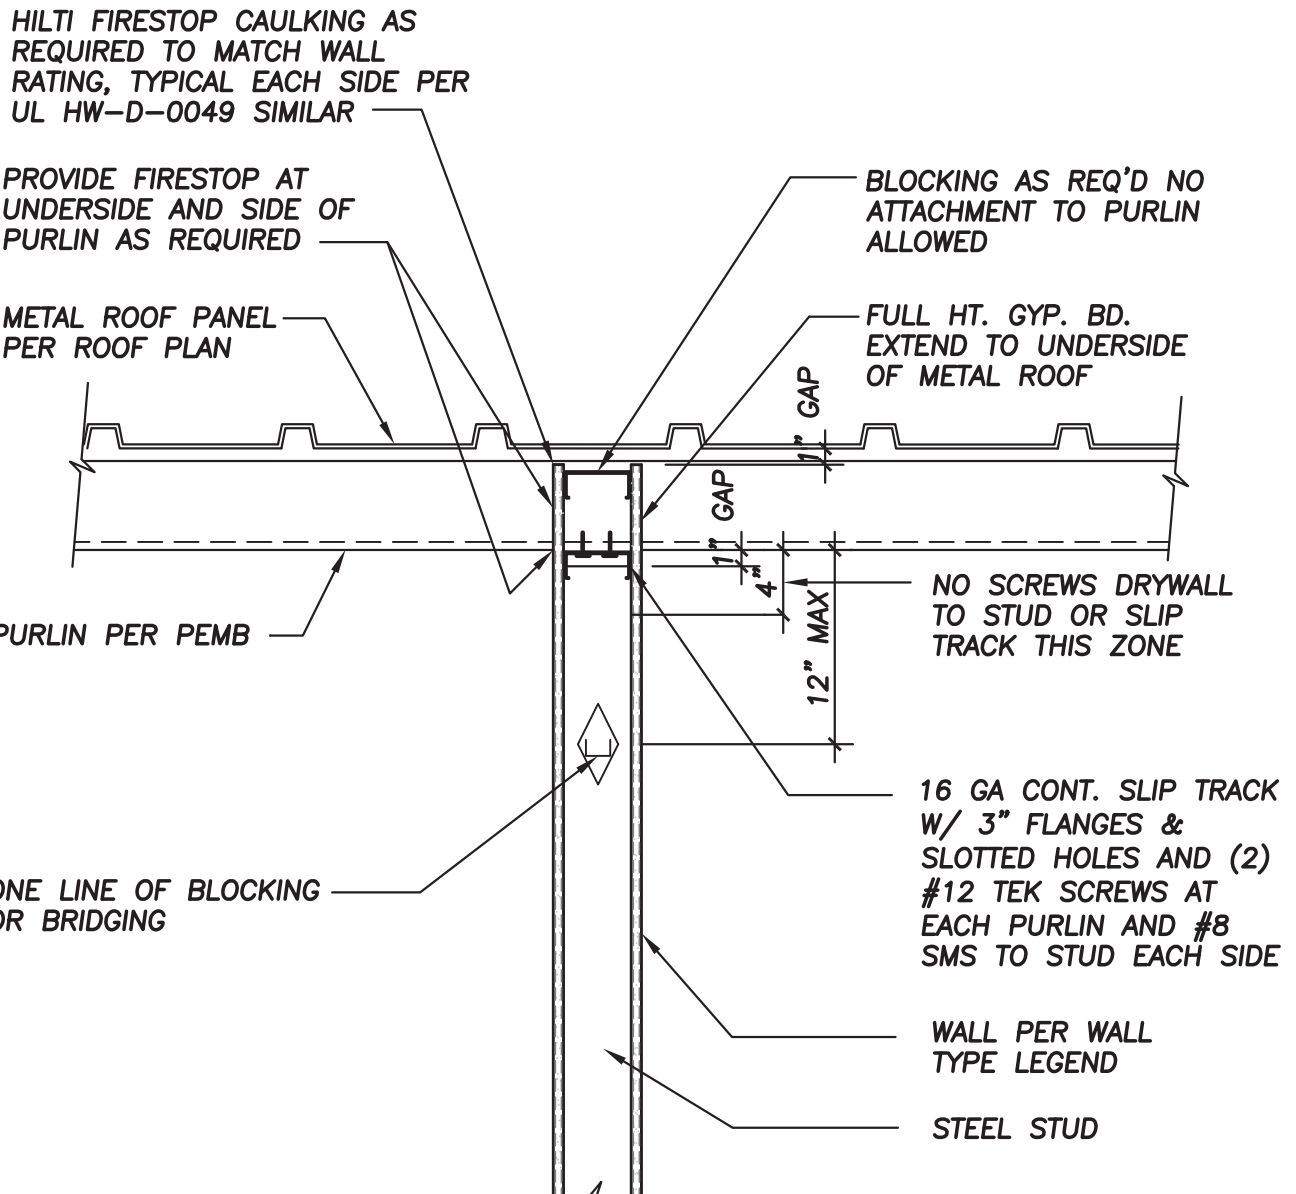



| | | | |
|--|----|---|---|
| | |  |  |
| | 8 | 5 | <div>WALL EXPANSION JOINT<div>SCALE3"=1'-0"</div>2</div> <div>WALL CONNECTION DETAIL<div>SCALE3"=1'-0"</div>1</div> |
| | |  |  |
| | 9 | 6 | <div>ROOF EXPANSION JOINT<div>SCALE1 1/2"=1'-0"</div>3</div> |
| | |  | <div><div></div><div>WDP DRAWING NUMBER</div></div> <div><div>DESIGNED</div><div>DRAWN</div><div>CHECKED</div><div>APPROVED</div></div> <div><div>—</div><div>BAP</div><div>JAM</div><div>—</div></div> <div>DRAWING NUMBER</div> <div>AD1.4</div> |
| | 10 | 7 | <div>INTERIOR PARTITION WALL<div>SCALEN.T.S.</div>4</div> |