



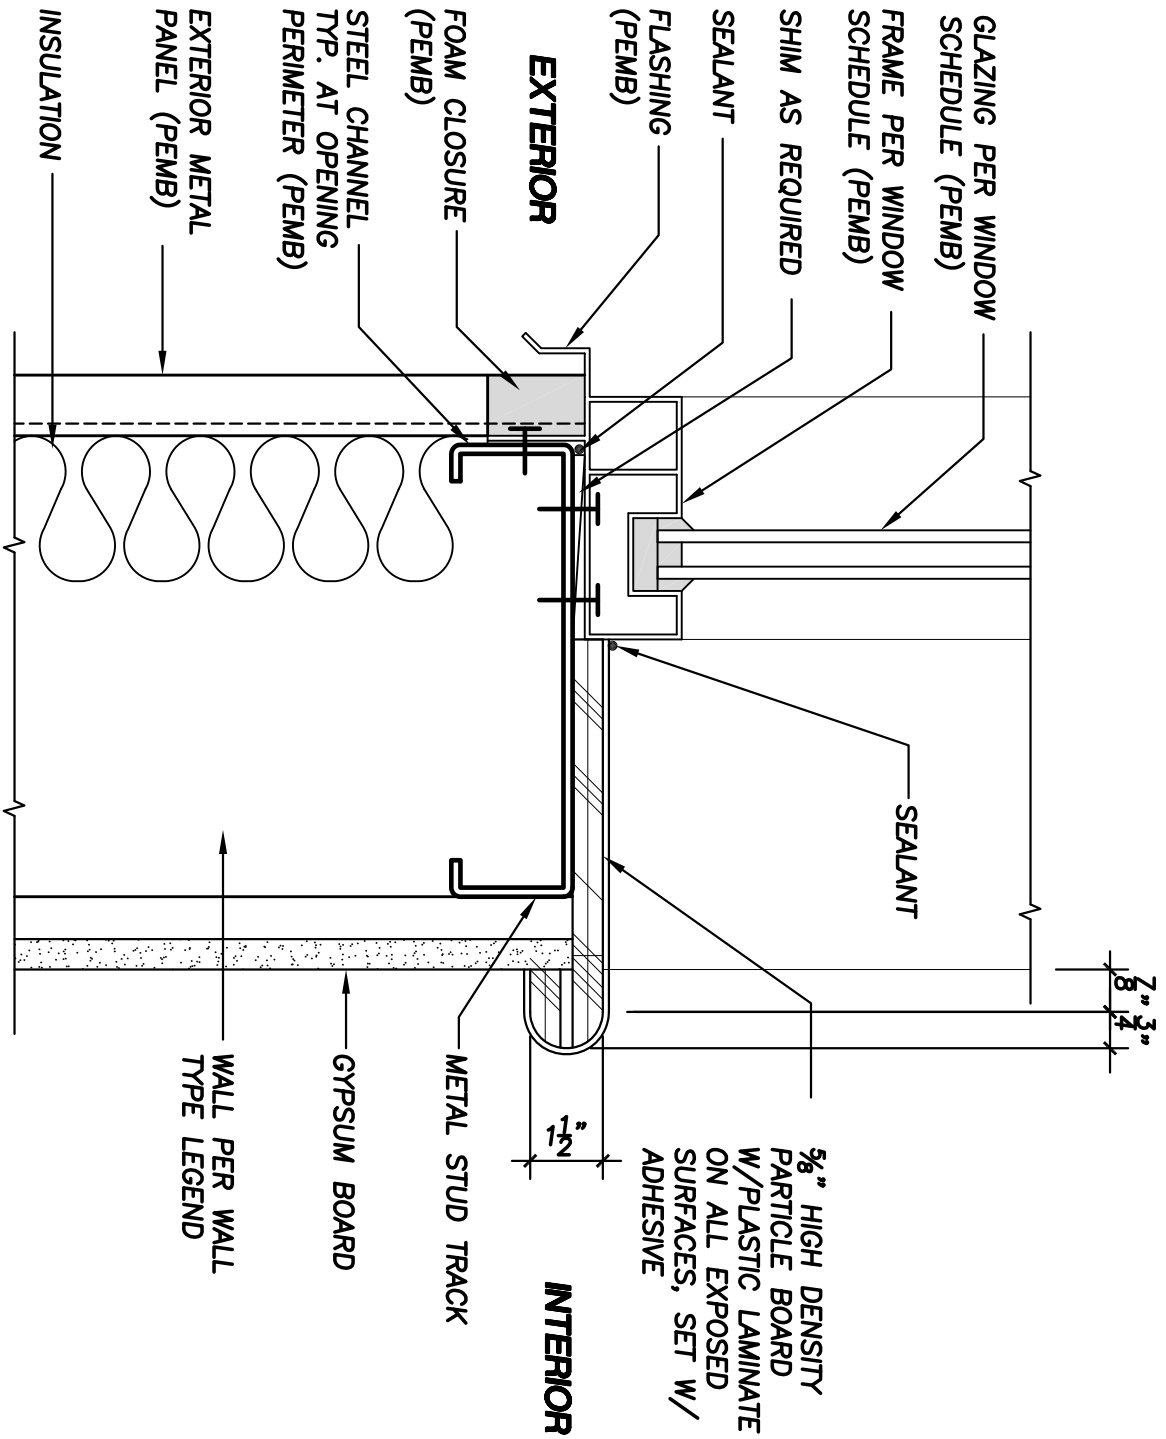

WINDOW SILL

SCALE: 3" = 1'-0"


8

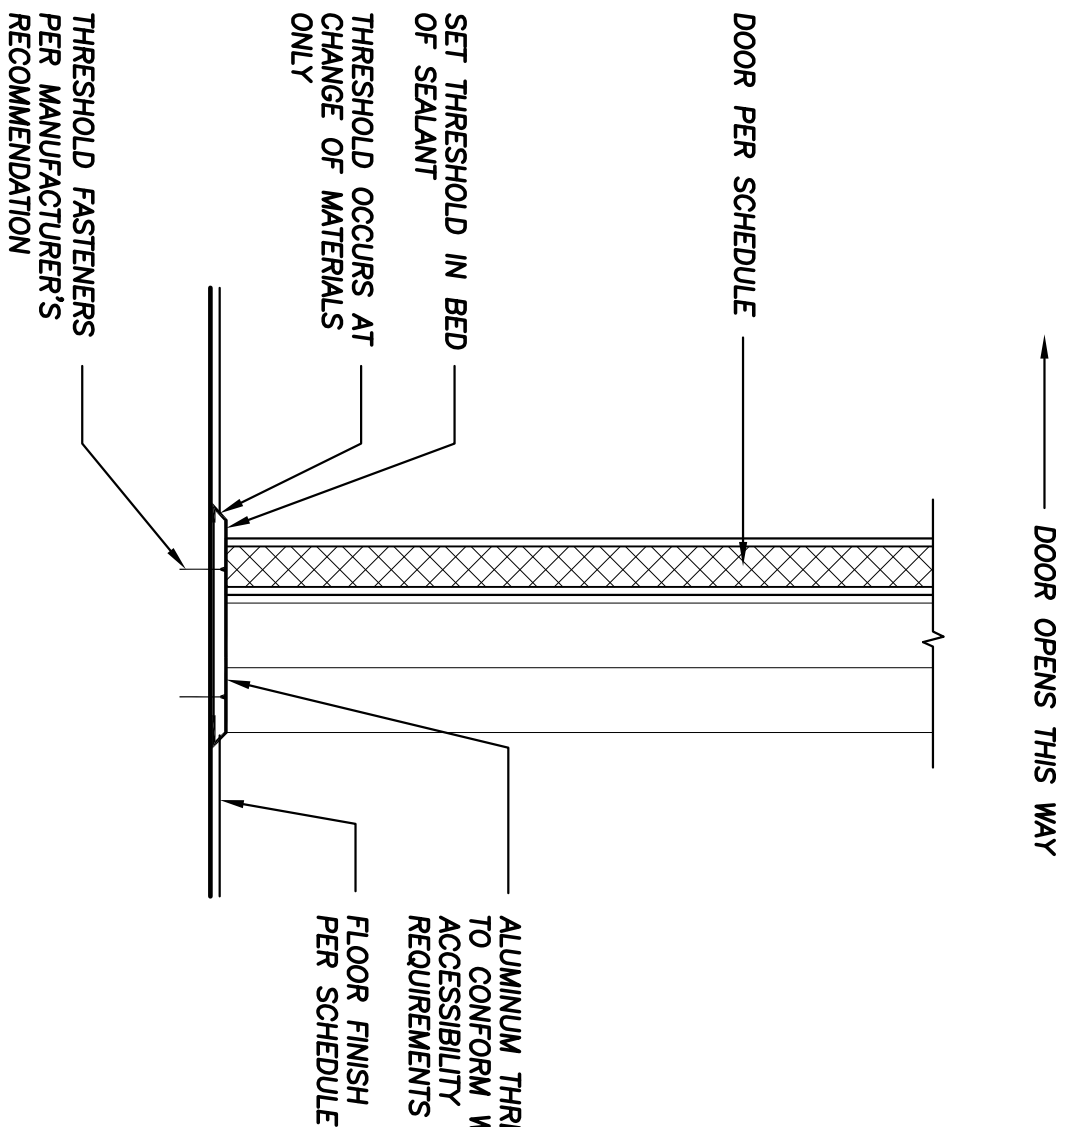

INTERIOR THRESHOLD

SCALE: 3" = 1'-0"


5

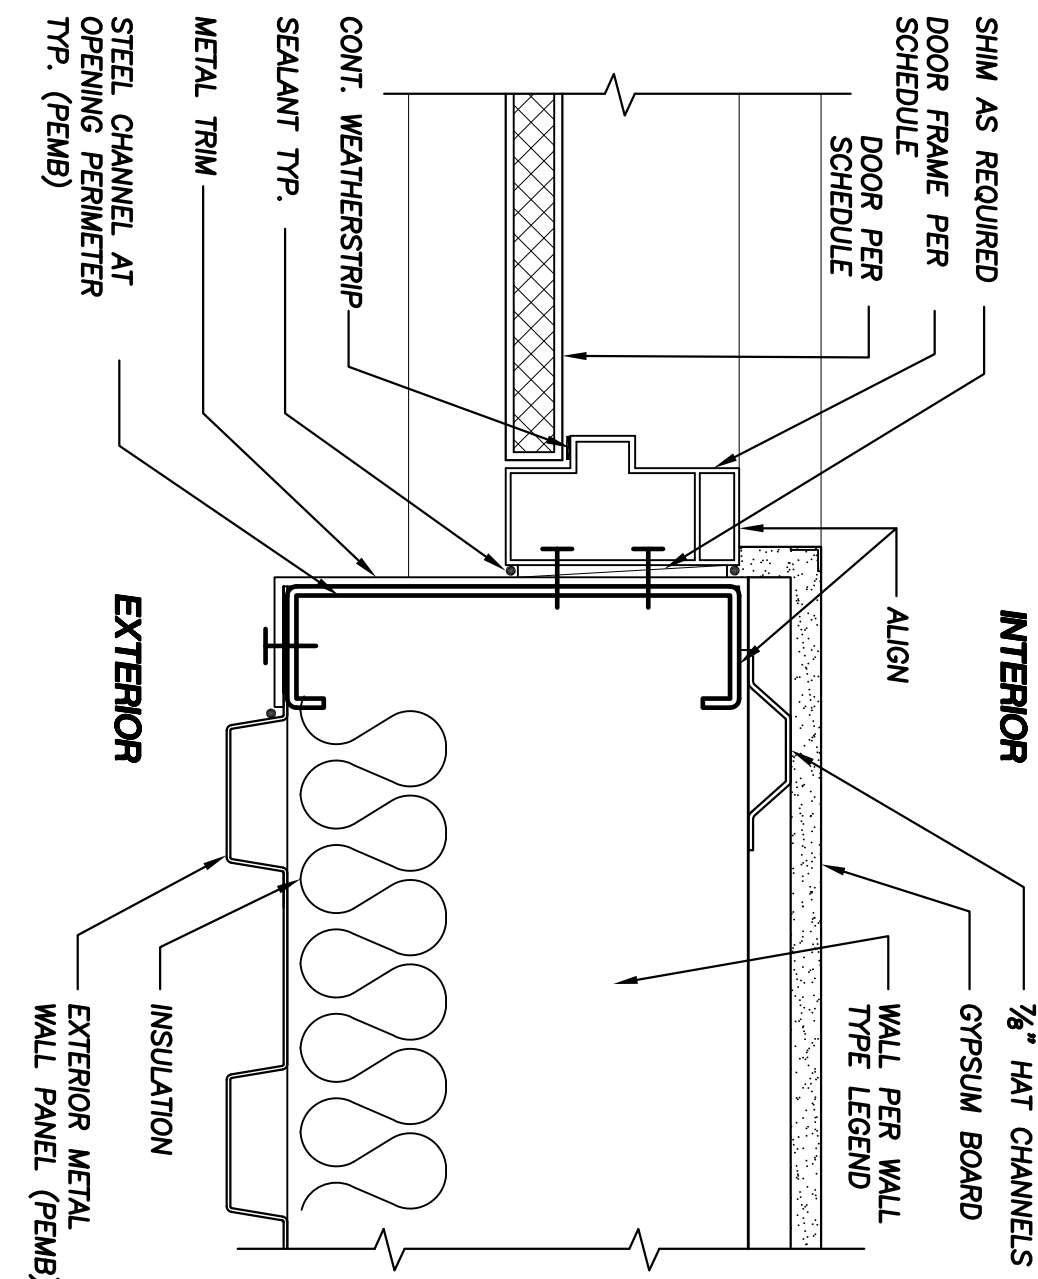

HOLLOW METAL DOOR JAMB

SCALE: 3" = 1'-0"


2

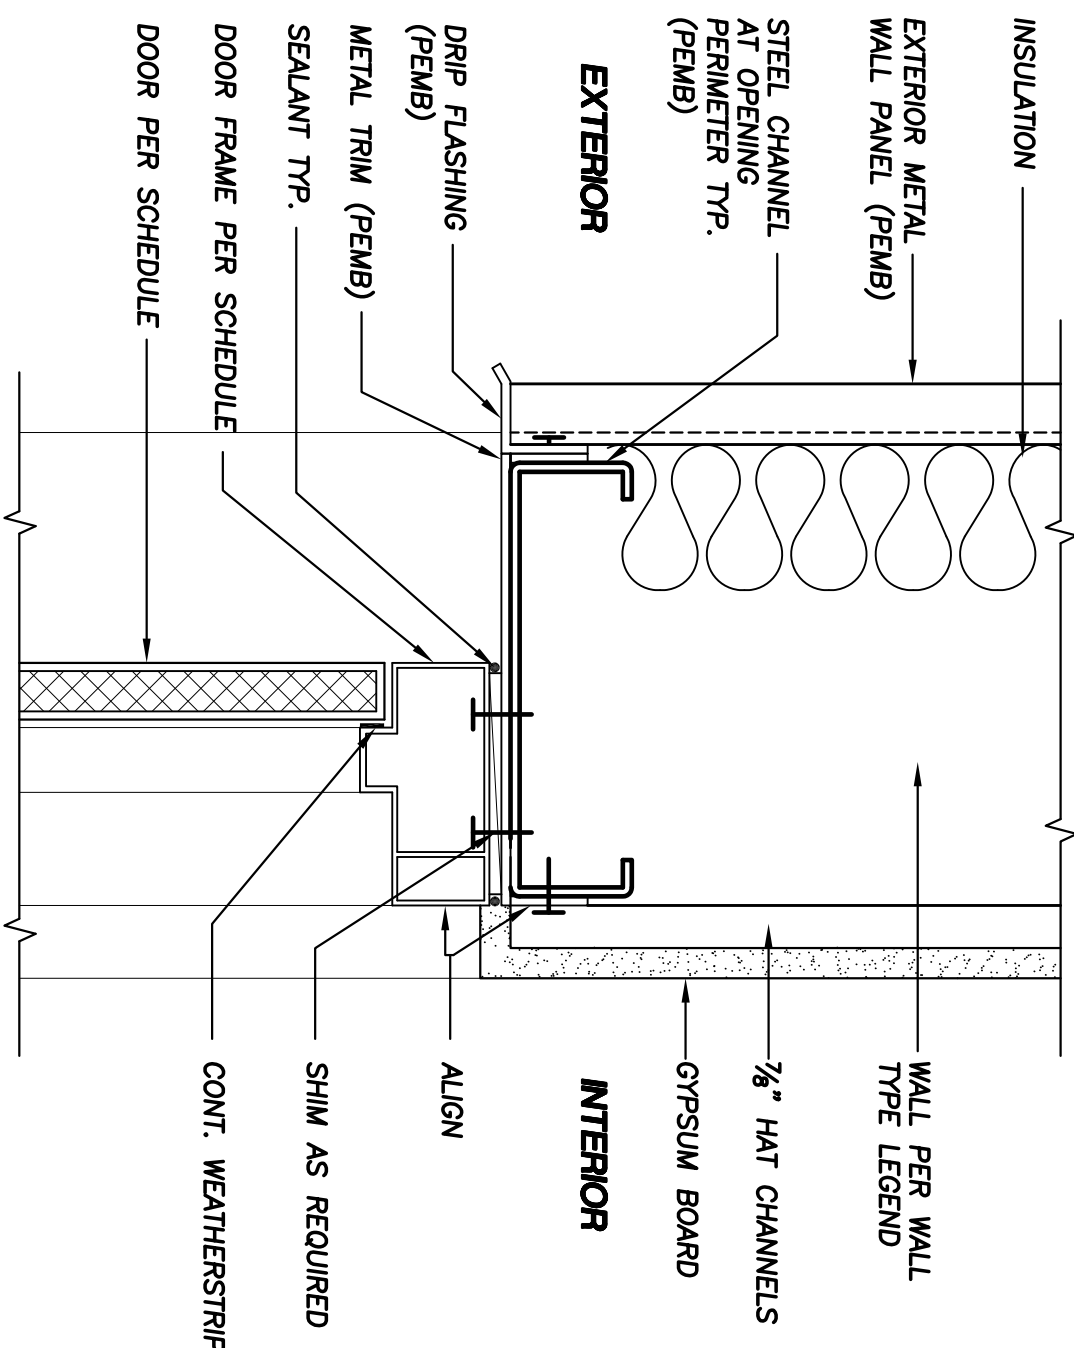

HOLLOW METAL DOOR HEAD

SCALE: 3" = 1'-0"

1

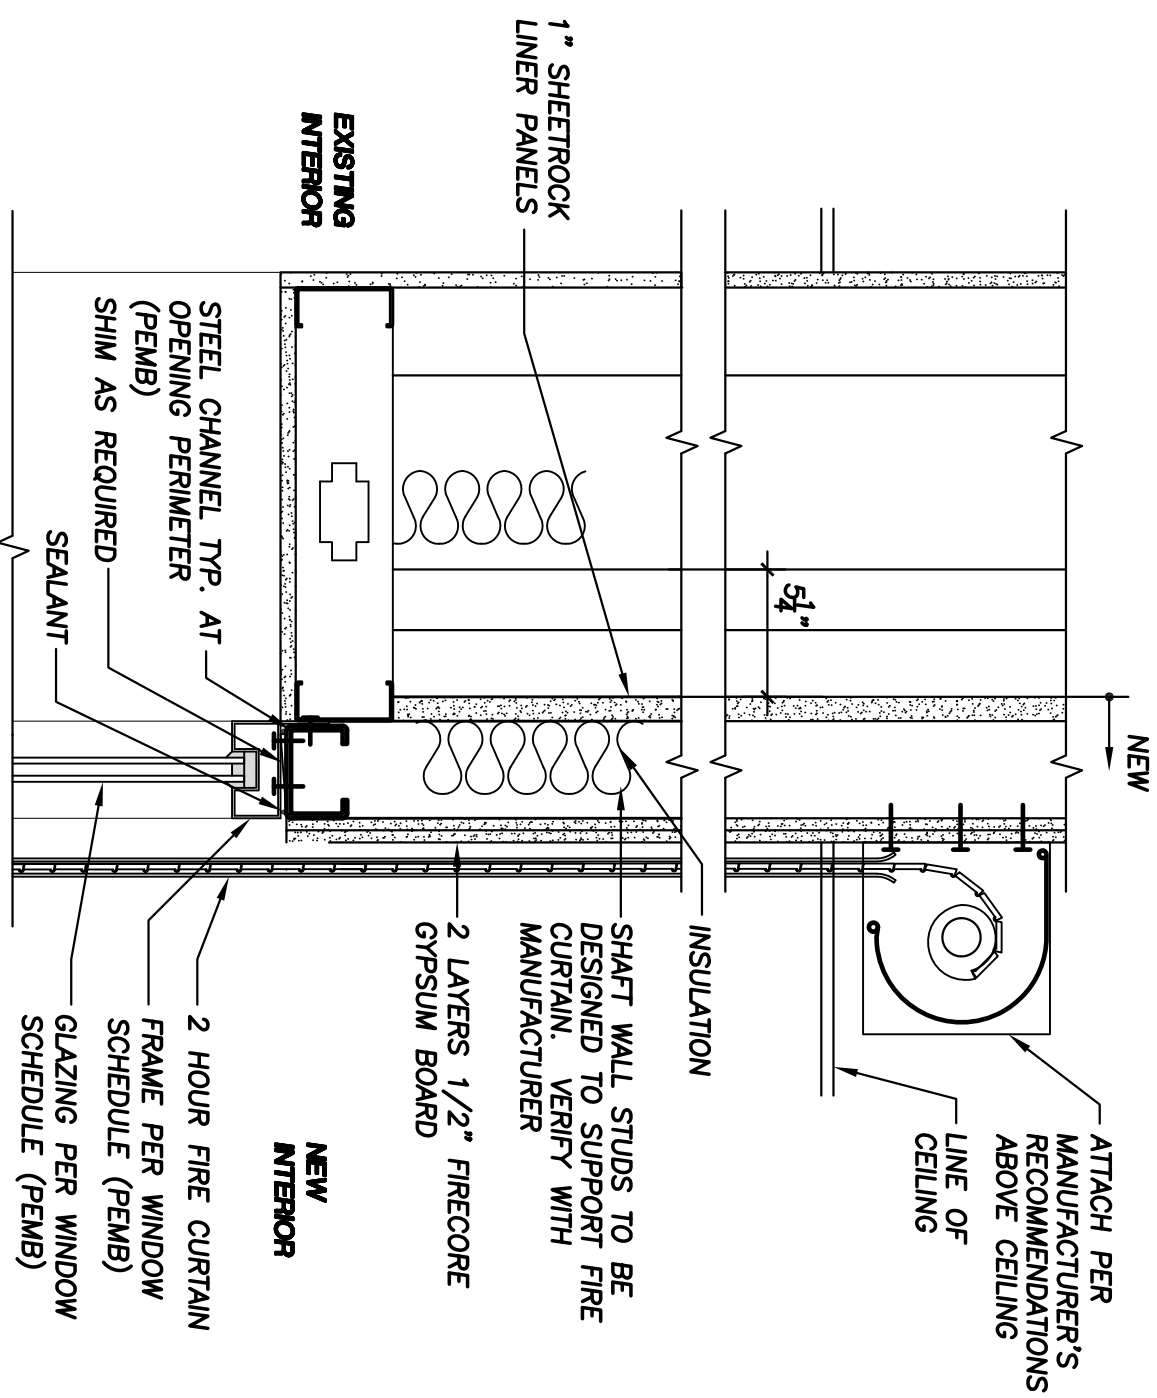


JAMB SILLAR

WINDOW HEAD W/ FIRE CURTAIN

SCALE: 1 1/2" = 1'-0"


9

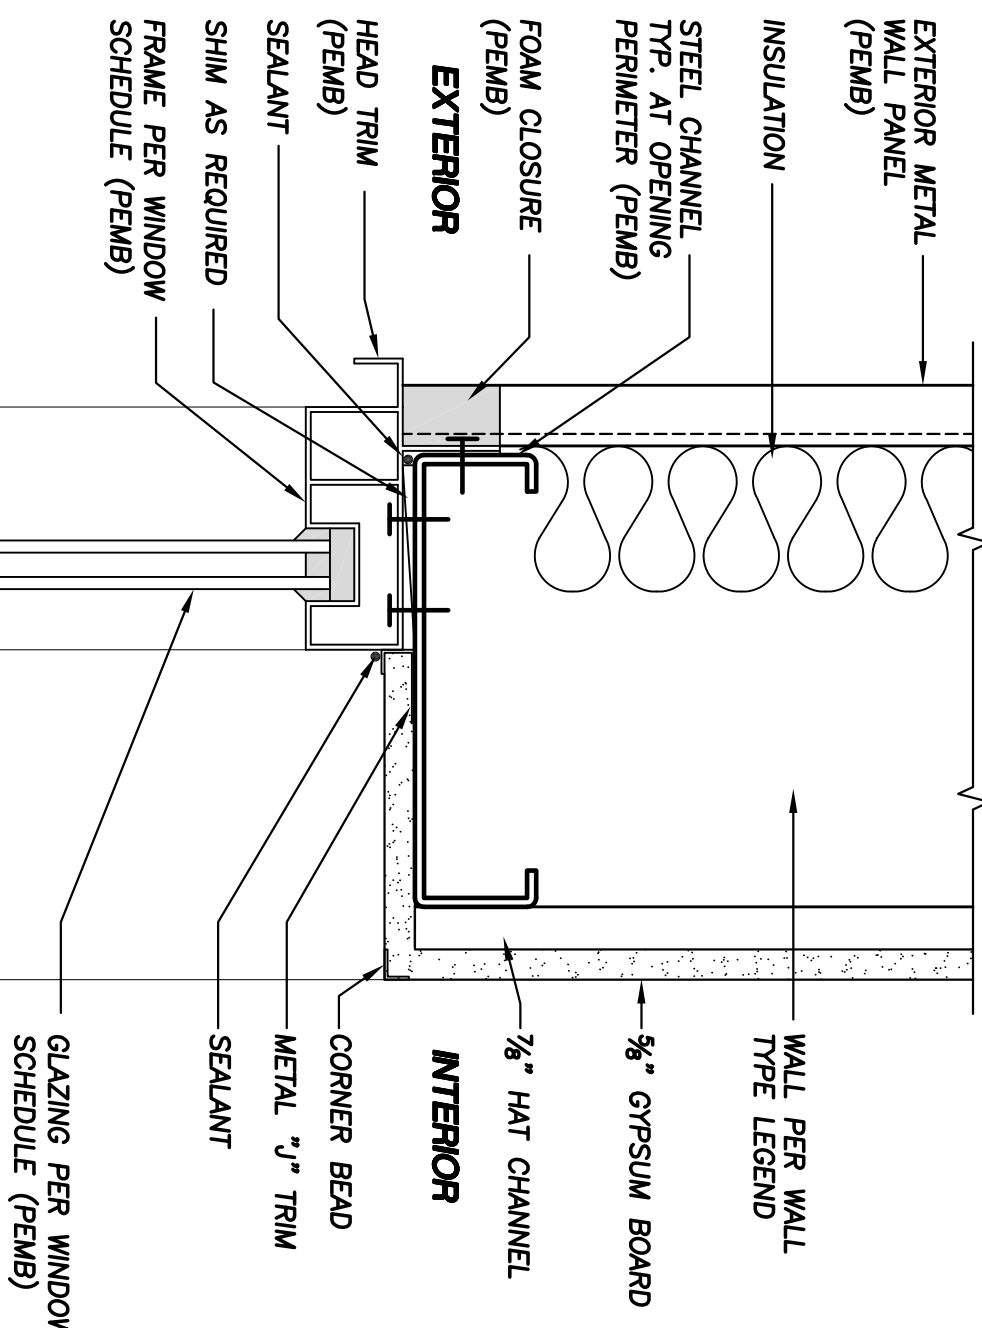

WINDOW HEAD

SCALE: 3" = 1'-0"


6

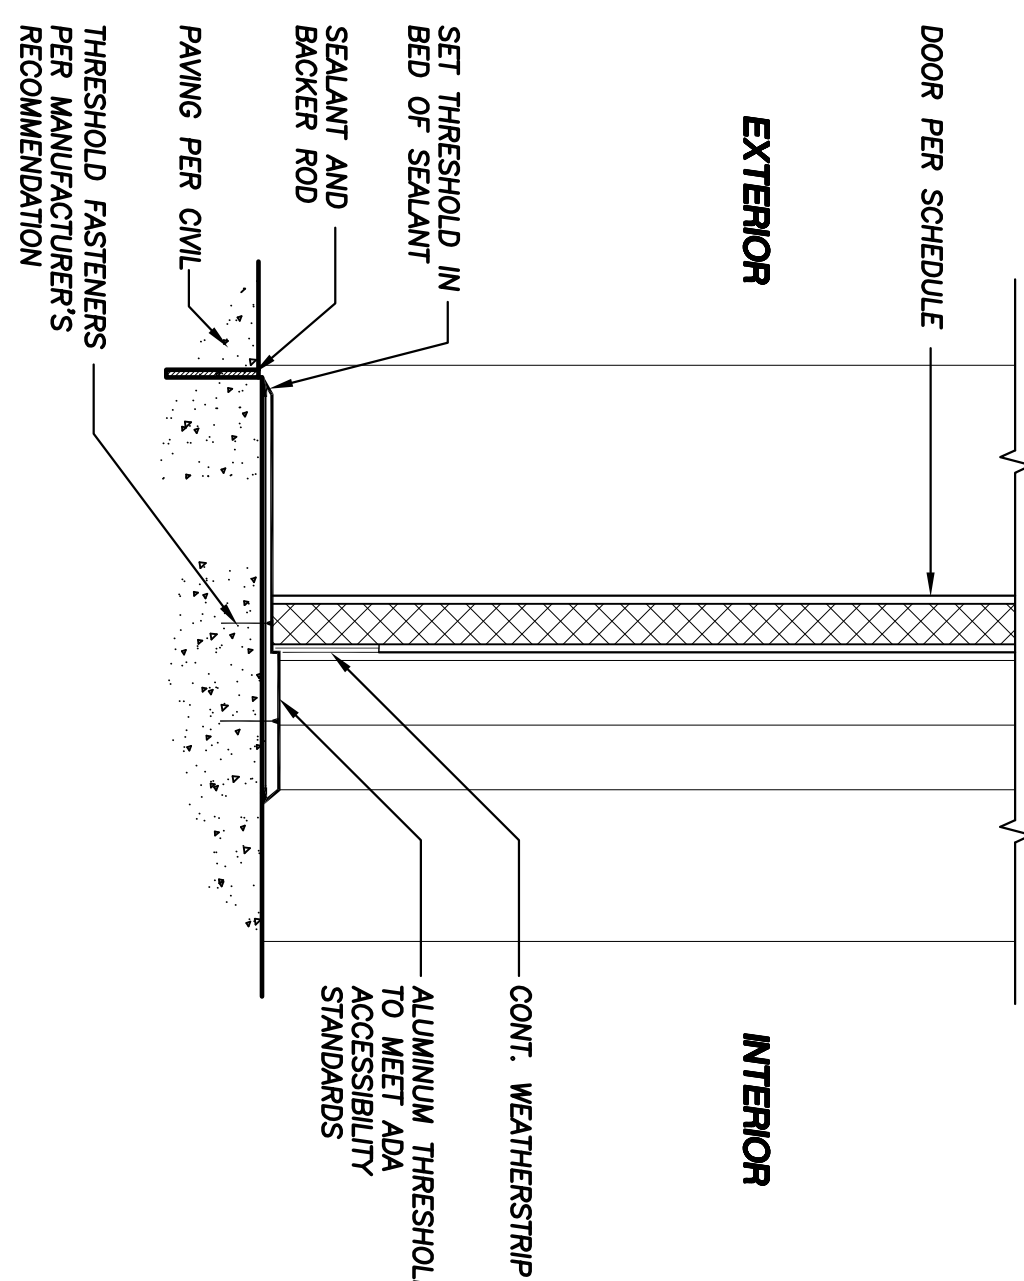

EXTERIOR THRESHOLD DETAIL

SCALE: 3" = 1'-0"


3

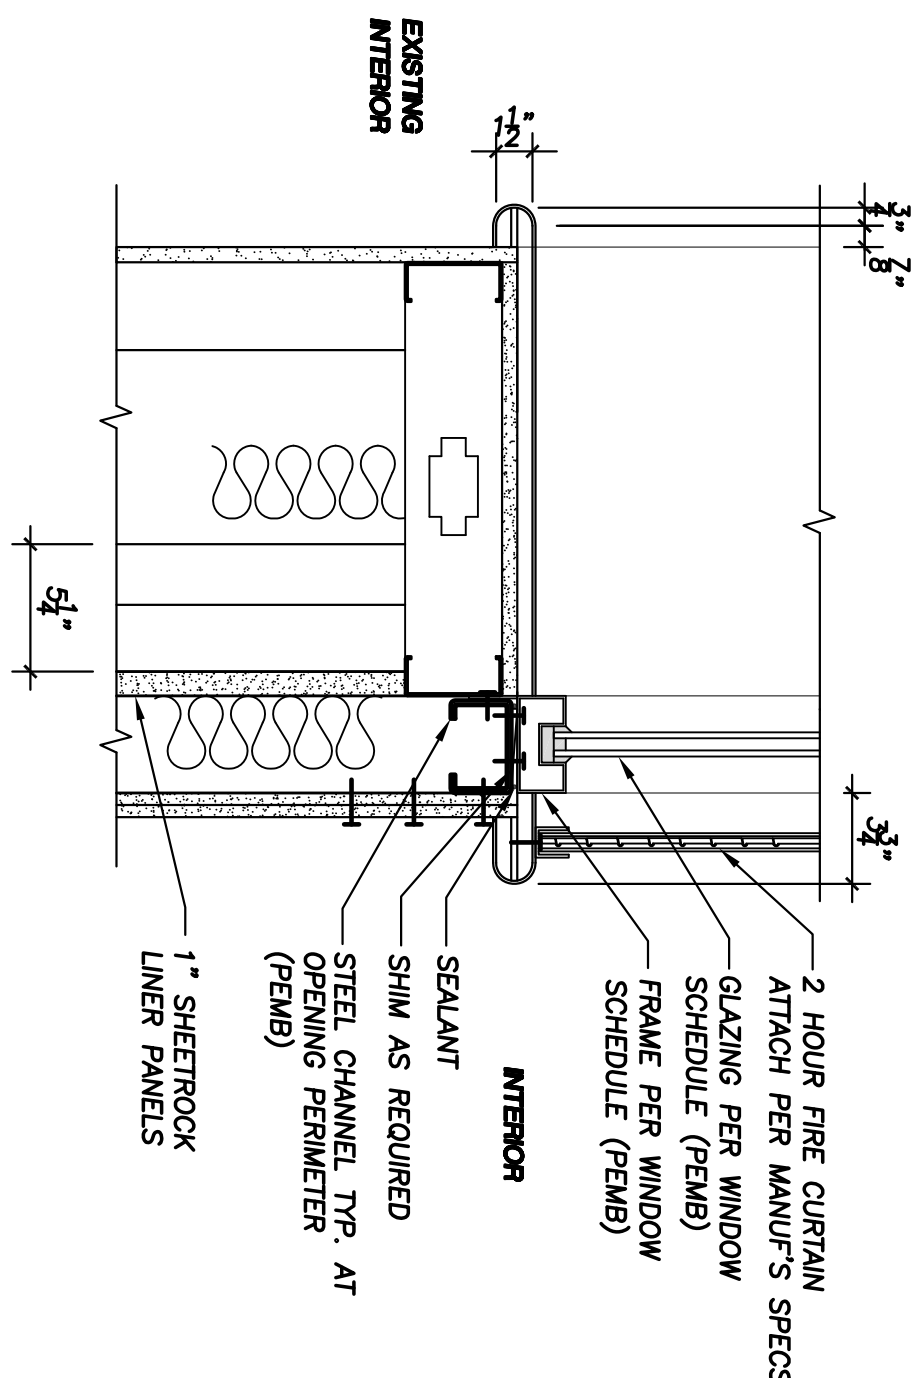

WINDOW SILL W/ FIRE CURTAIN

SCALE: 1 1/2" = 1'-0"


10

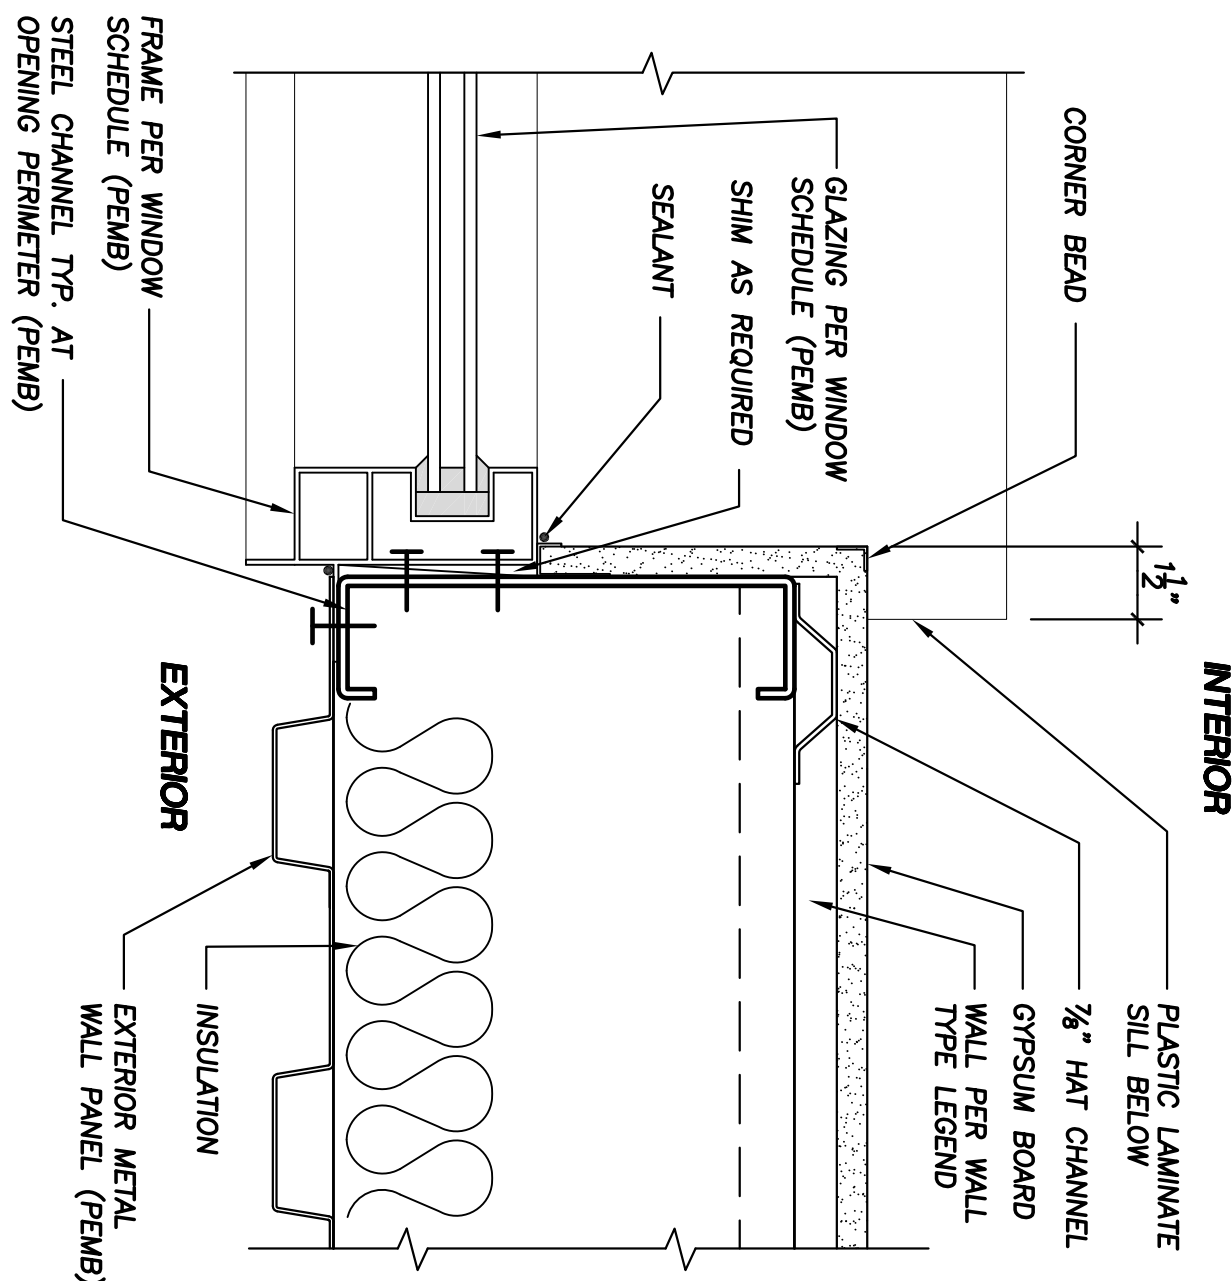

WINDOW JAMB

SCALE: 3" = 1'-0"

7

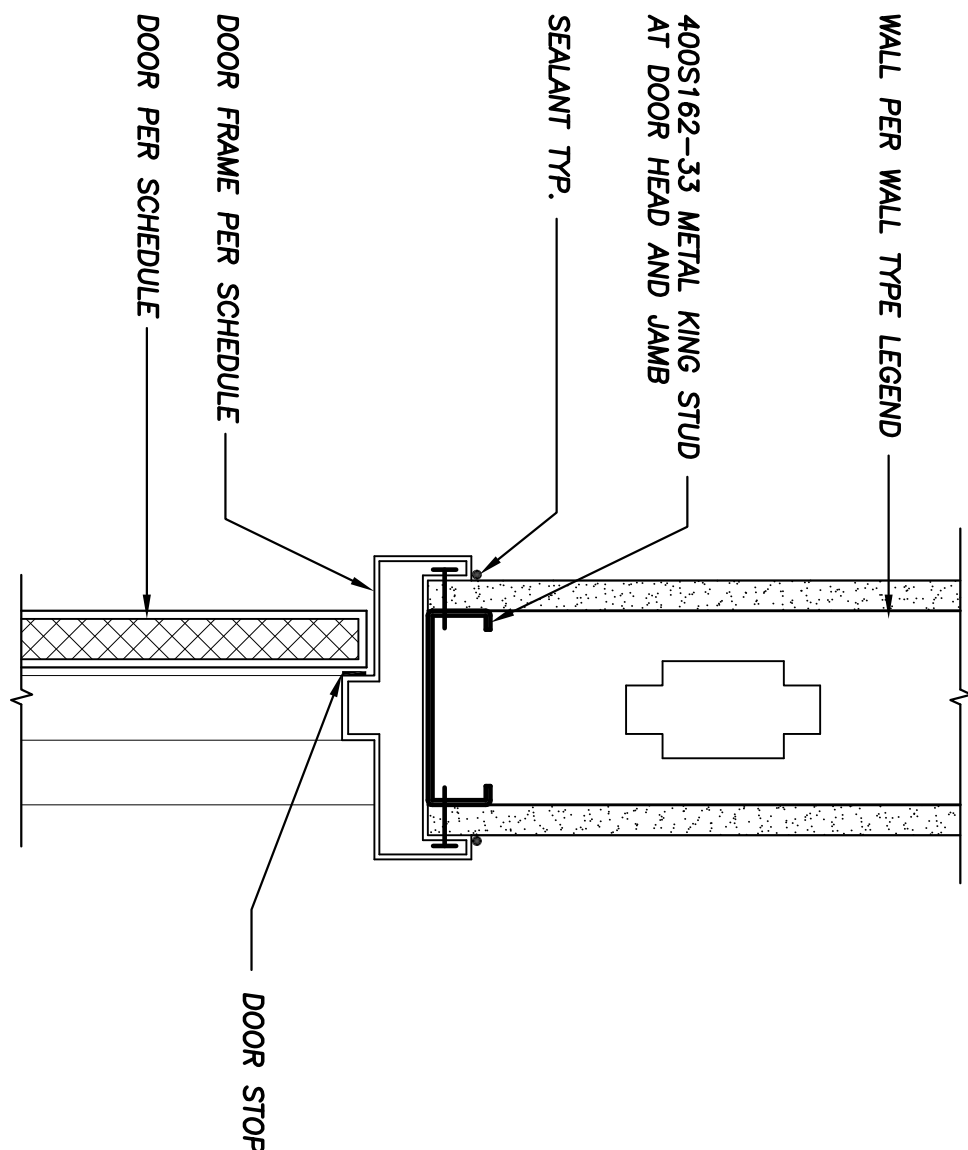

INTERIOR DOOR HEAD/JAMB

SCALE: 3" = 1'-0"

4



DWP DRAWING NUMBER

Scott Porter, Registered Professional Engineer
License No. 51413
BREDA, CA 92823
(714) 484-6012 FAX



J. MILCZEWSKY
and ASSOCIATES

STRUCTURAL ENGINEERS
3275 E. DATE ST.
BREDA, CA 92823
(714) 484-6012 FAX

CONTROL BUILDING
DOOR & WINDOW DETAILS

DRAWING NUMBER

DESIGNED: BAP
CHECKED: JAM
APPROVED: -

AD1.1